


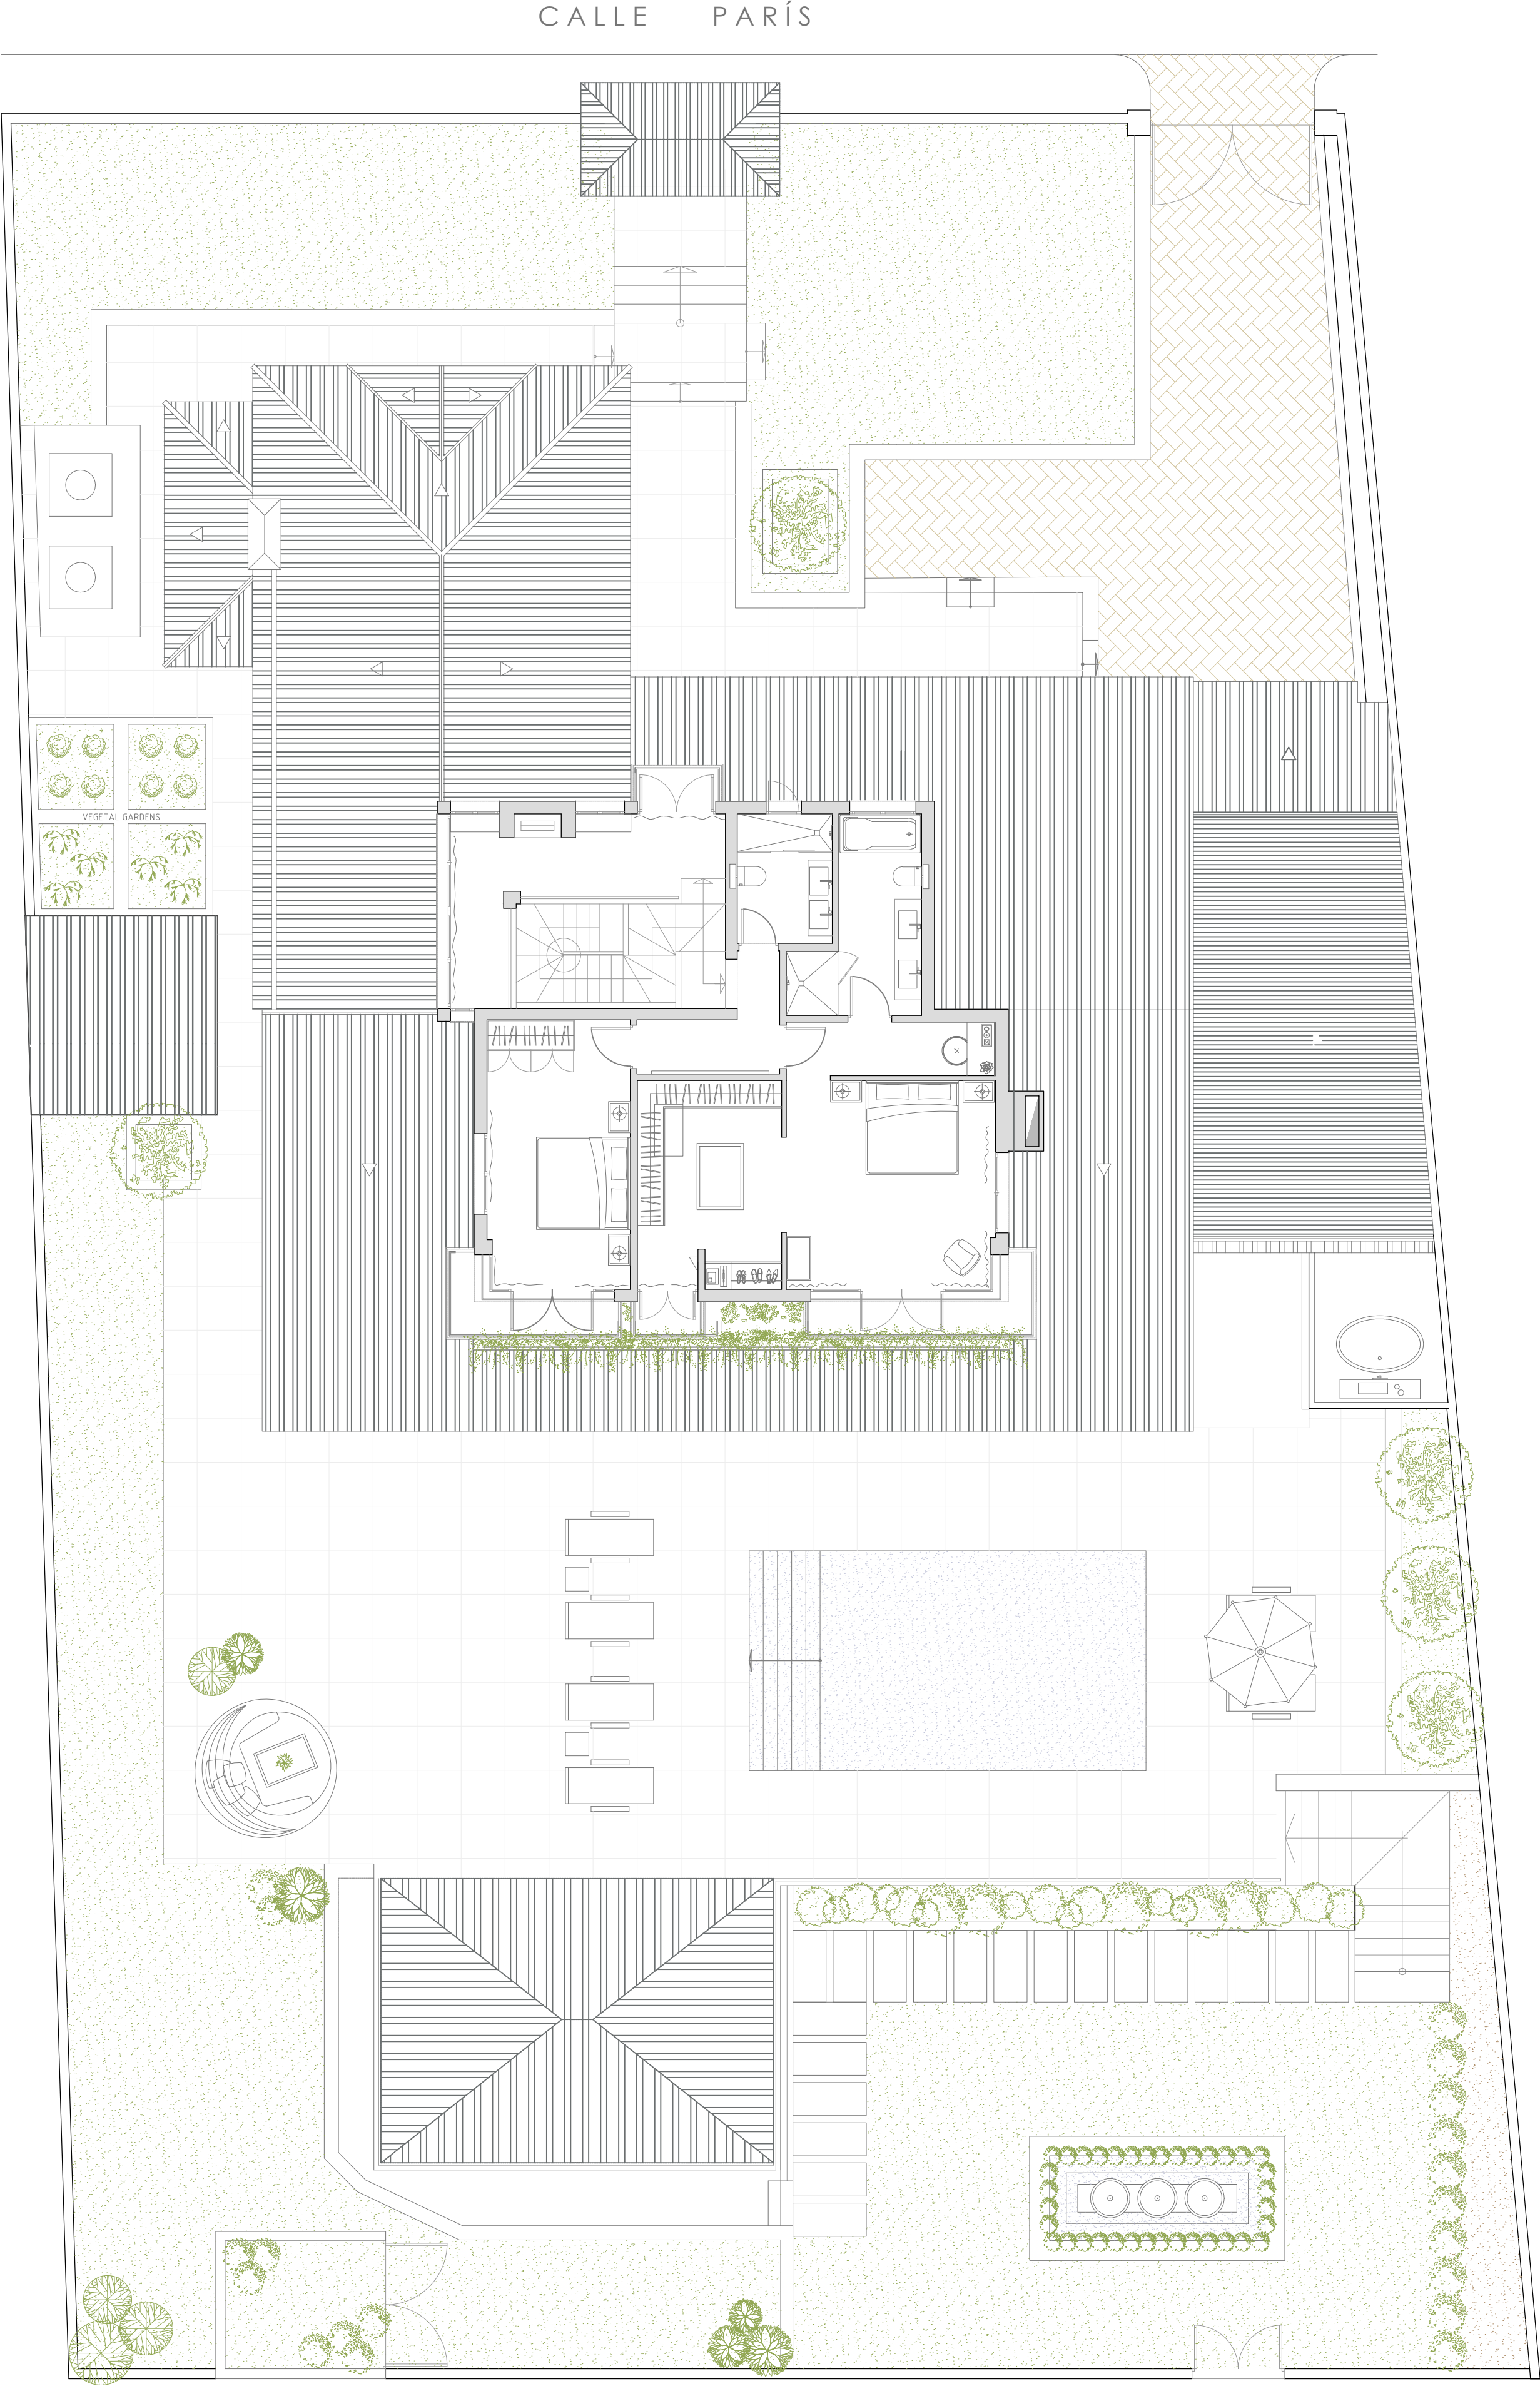

FIRST FLOOR


DRAWING TITLE:
First Floor Plan

DRAWING NO.:
3


SCALE:
1:100@A1

DATE:
-

CALLE PARÍS

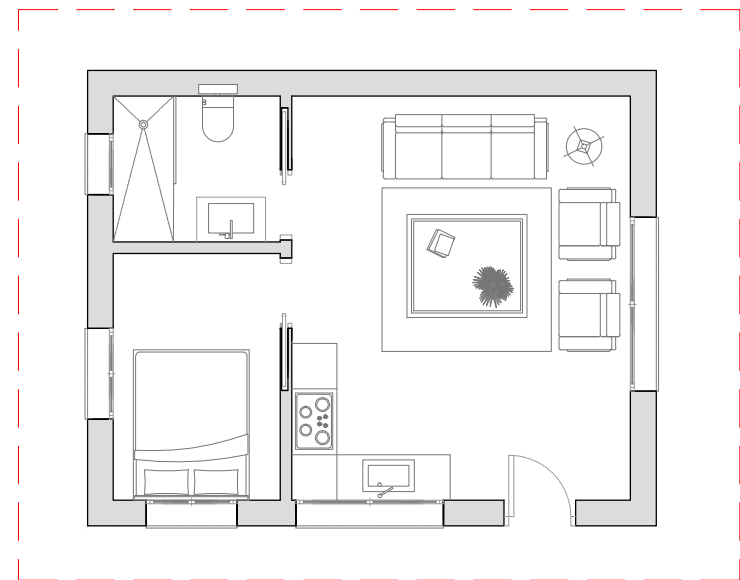

GUEST APARTMENT

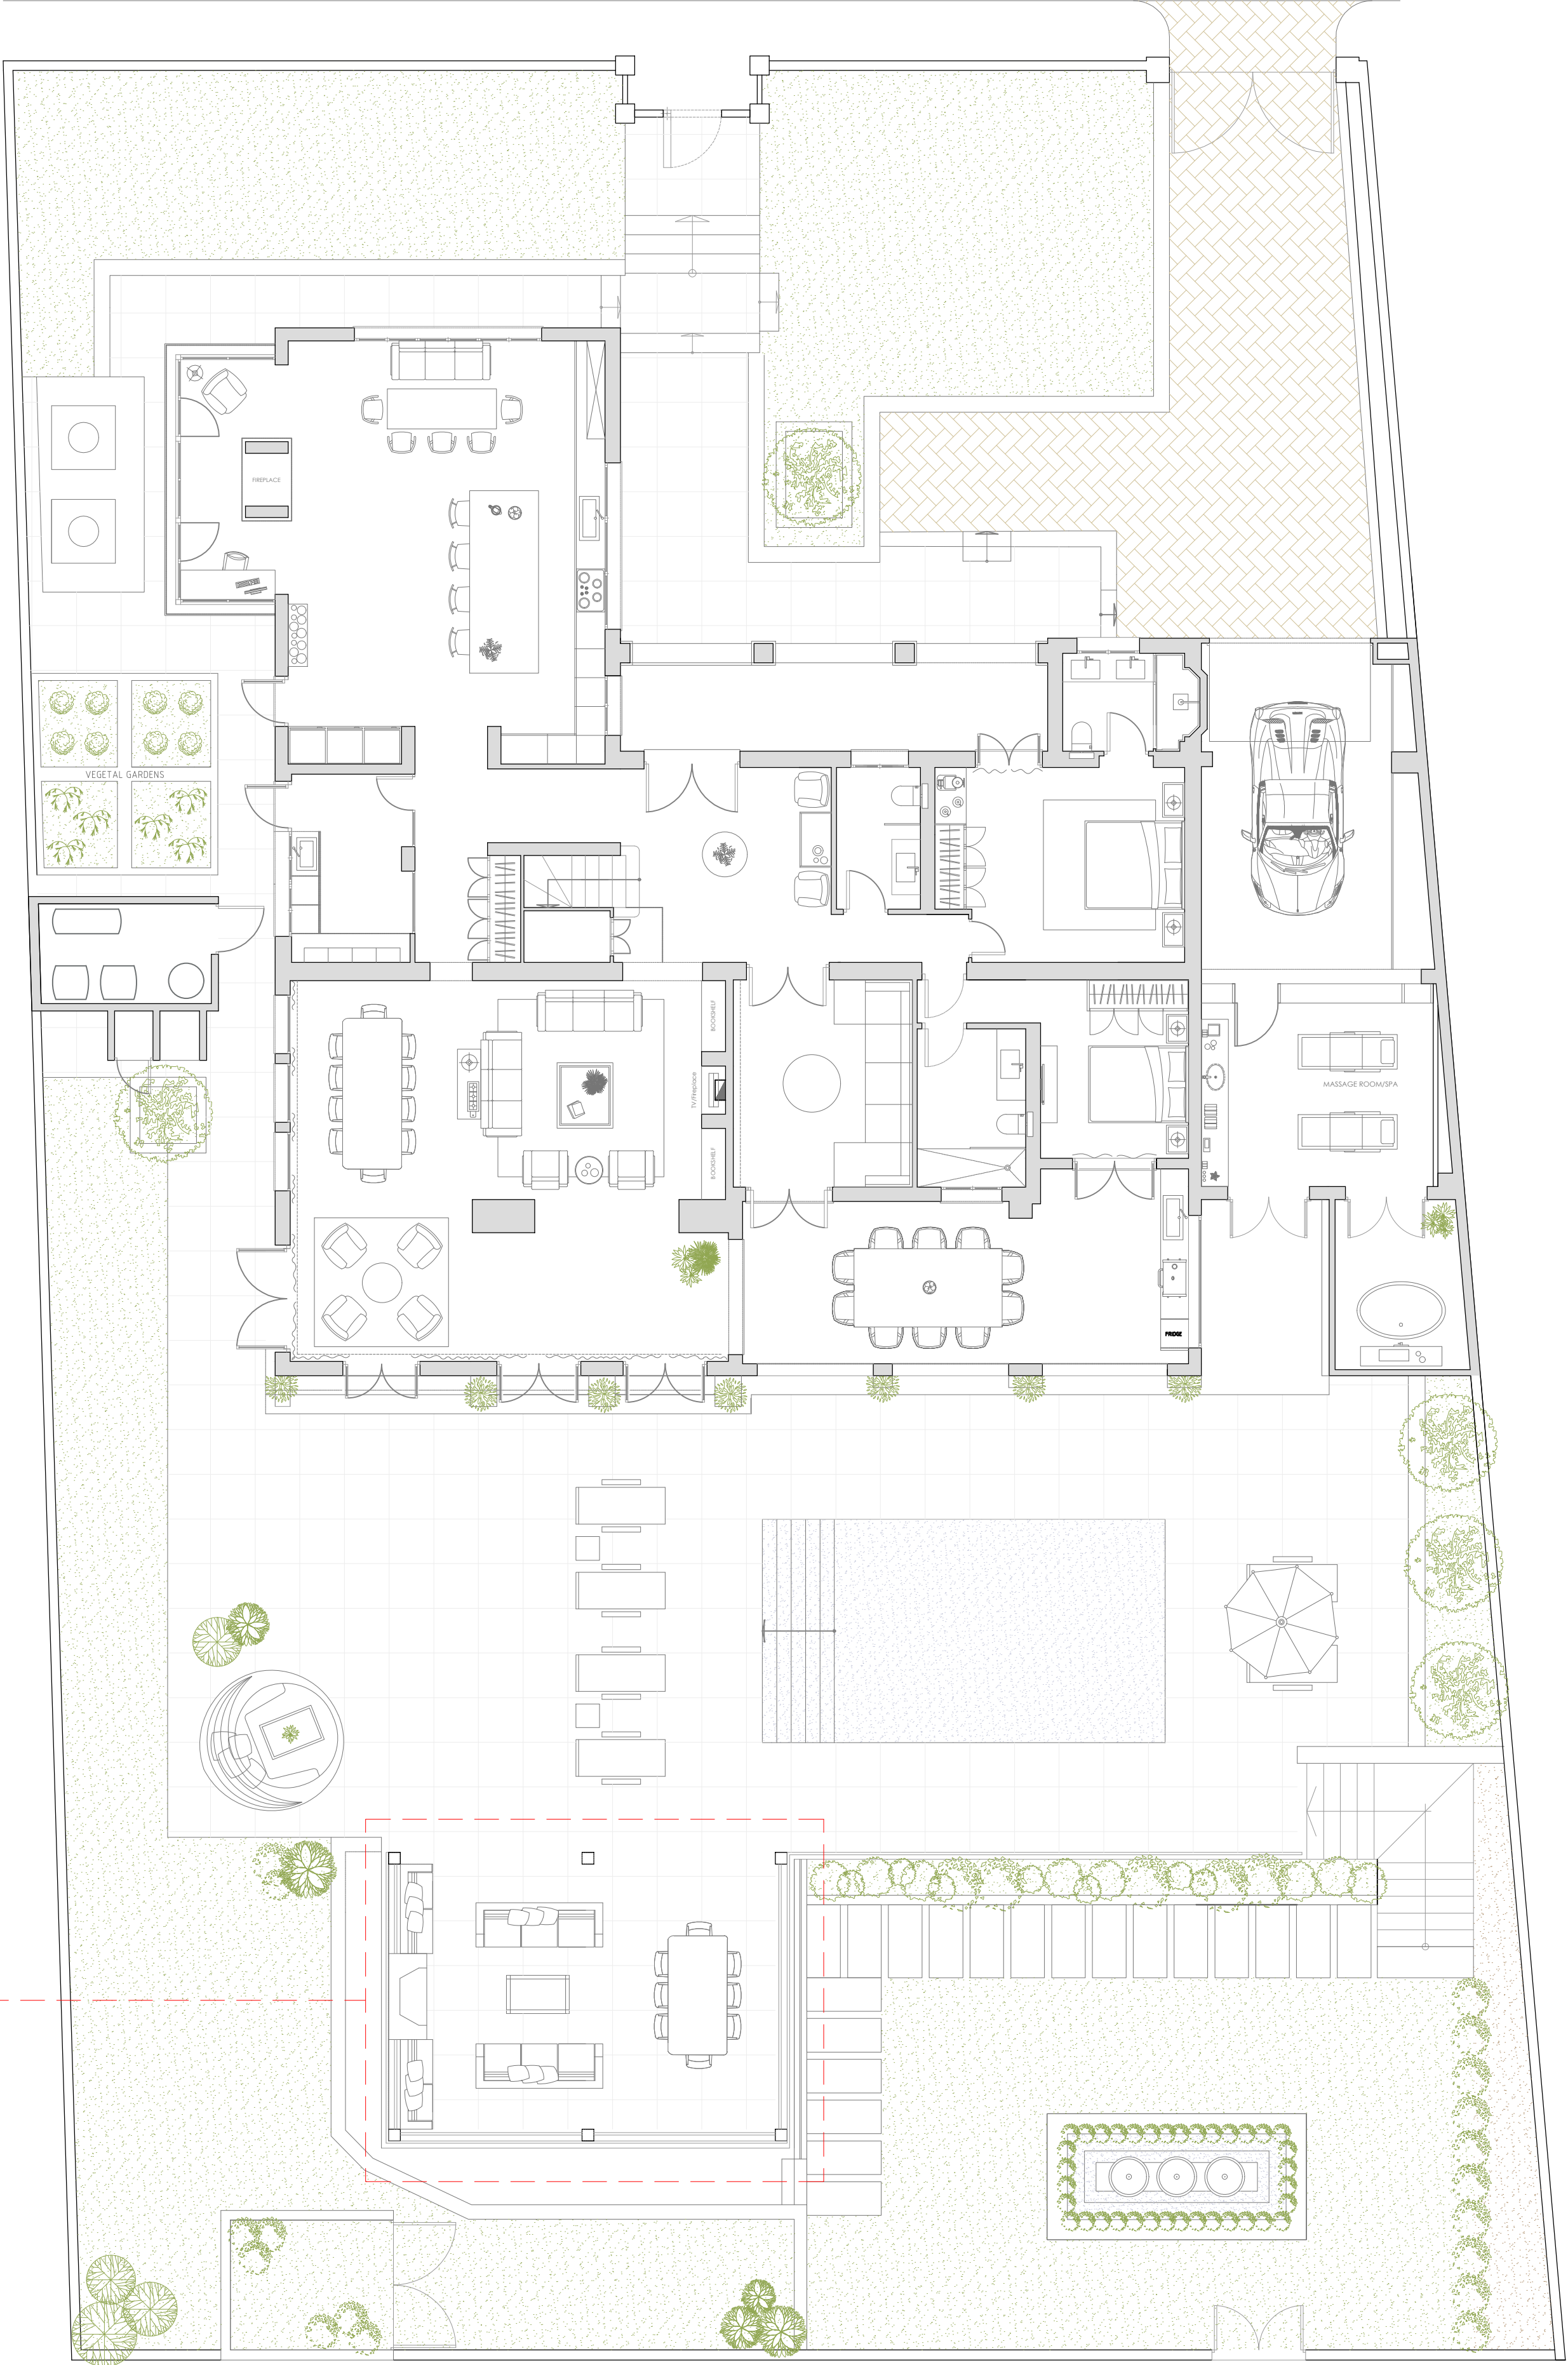


GROUND FLOOR

DRAWING TITLE:
Ground Floor Plan

DRAWING NO.:
2

SCALE:
1:100@A1

DATE:
-

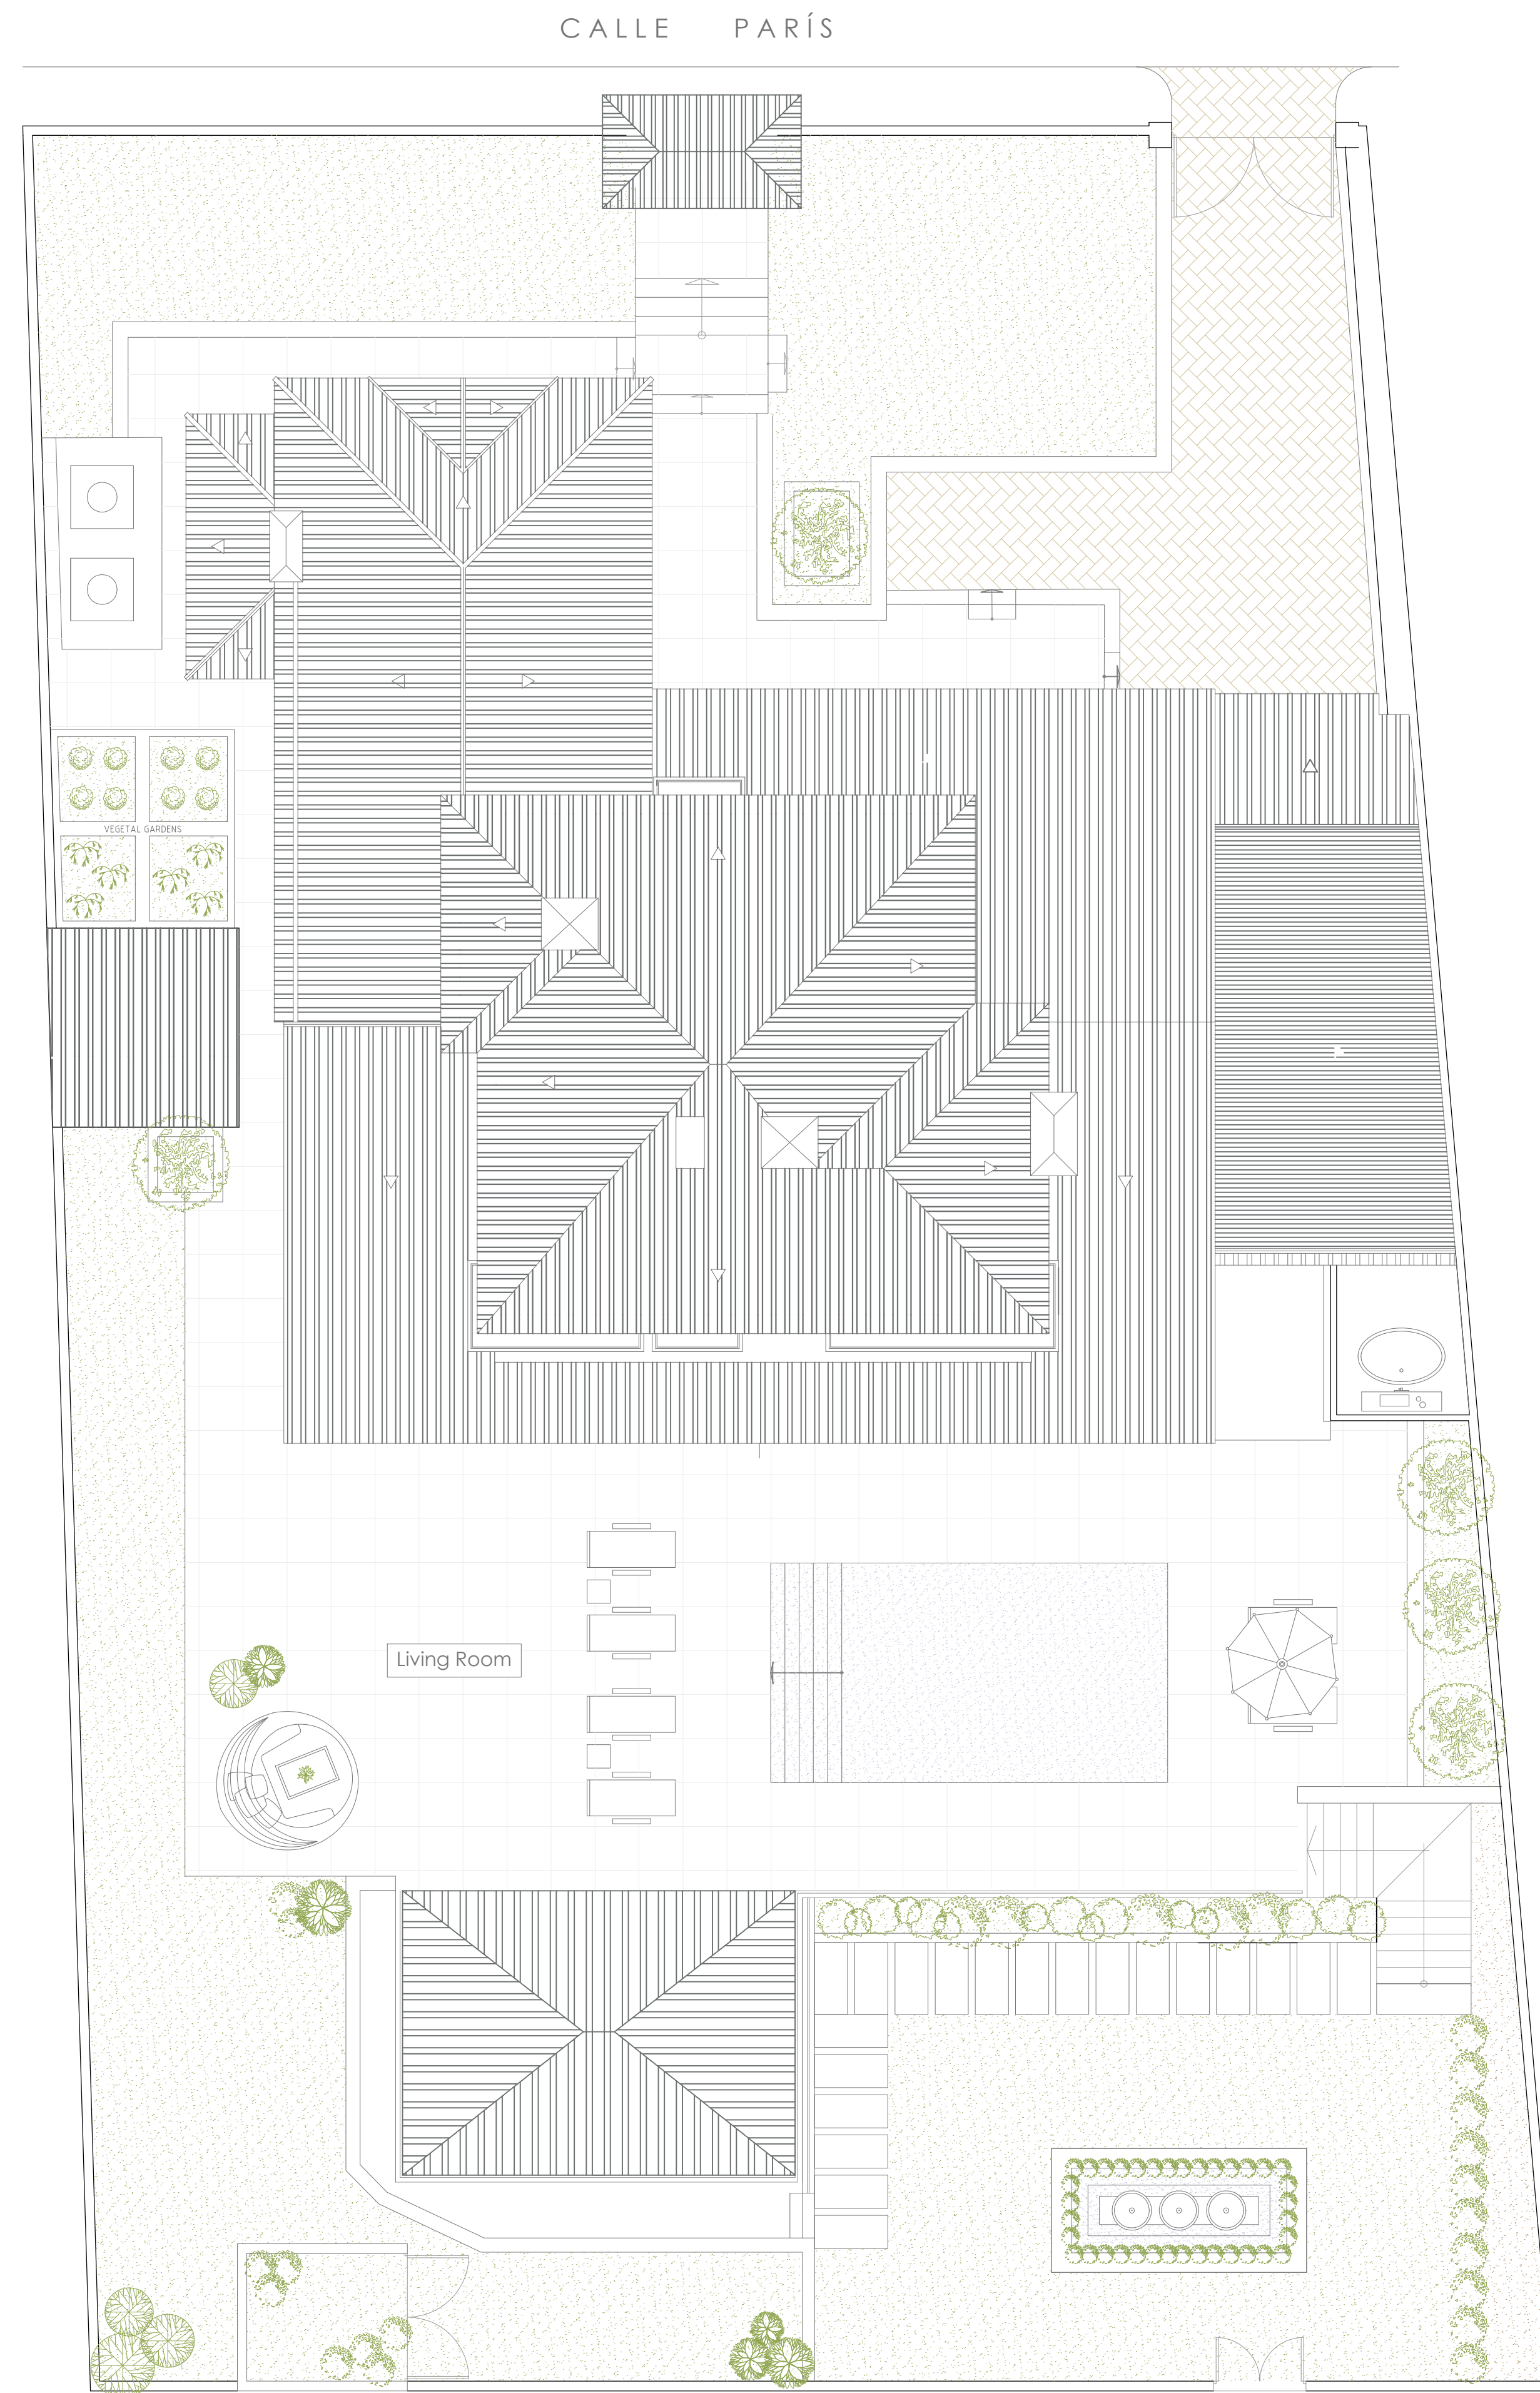

ROOF FLOOR

DRAWING TITLE:
Roof Floor Plan

DRAWING NO.:
1

SCALE:
1:100@A1

DATE:
-